

BOUÇA RIBAS

Campanhã, Porto

TIPOLOGIA / Type

T2

AREA TOTAL
PRIVATIVA
Gross private area

91,9 m²

AREA TOTAL DE
CONSTRUÇÃO
Gross construction area

114,6 m²

PISO
Floor

3

APARTAMENTO
Apartment

3.04

ESTACIONAMENTO
Parking space


 x 2

DIVISÕES / Divisions

1	HALL hall	4,10 m ²
2	I.S. Bathroom	4,90 m ²
3	SUITE 1 Bedroom 1	13,90 m ²
4	I.S. EN SUITE En suite bathroom	3,60 m ²
5	SUITE 2 Bedroom 2	11,40 m ²
6	LAVANDARIA Laundry	2,30 m ²
7	COZINHA Kitchen	7,40 m ²
8	SALA DE ESTAR Living room	24,40 m ²

Escala / Scale 1:100

0m 1m 3m

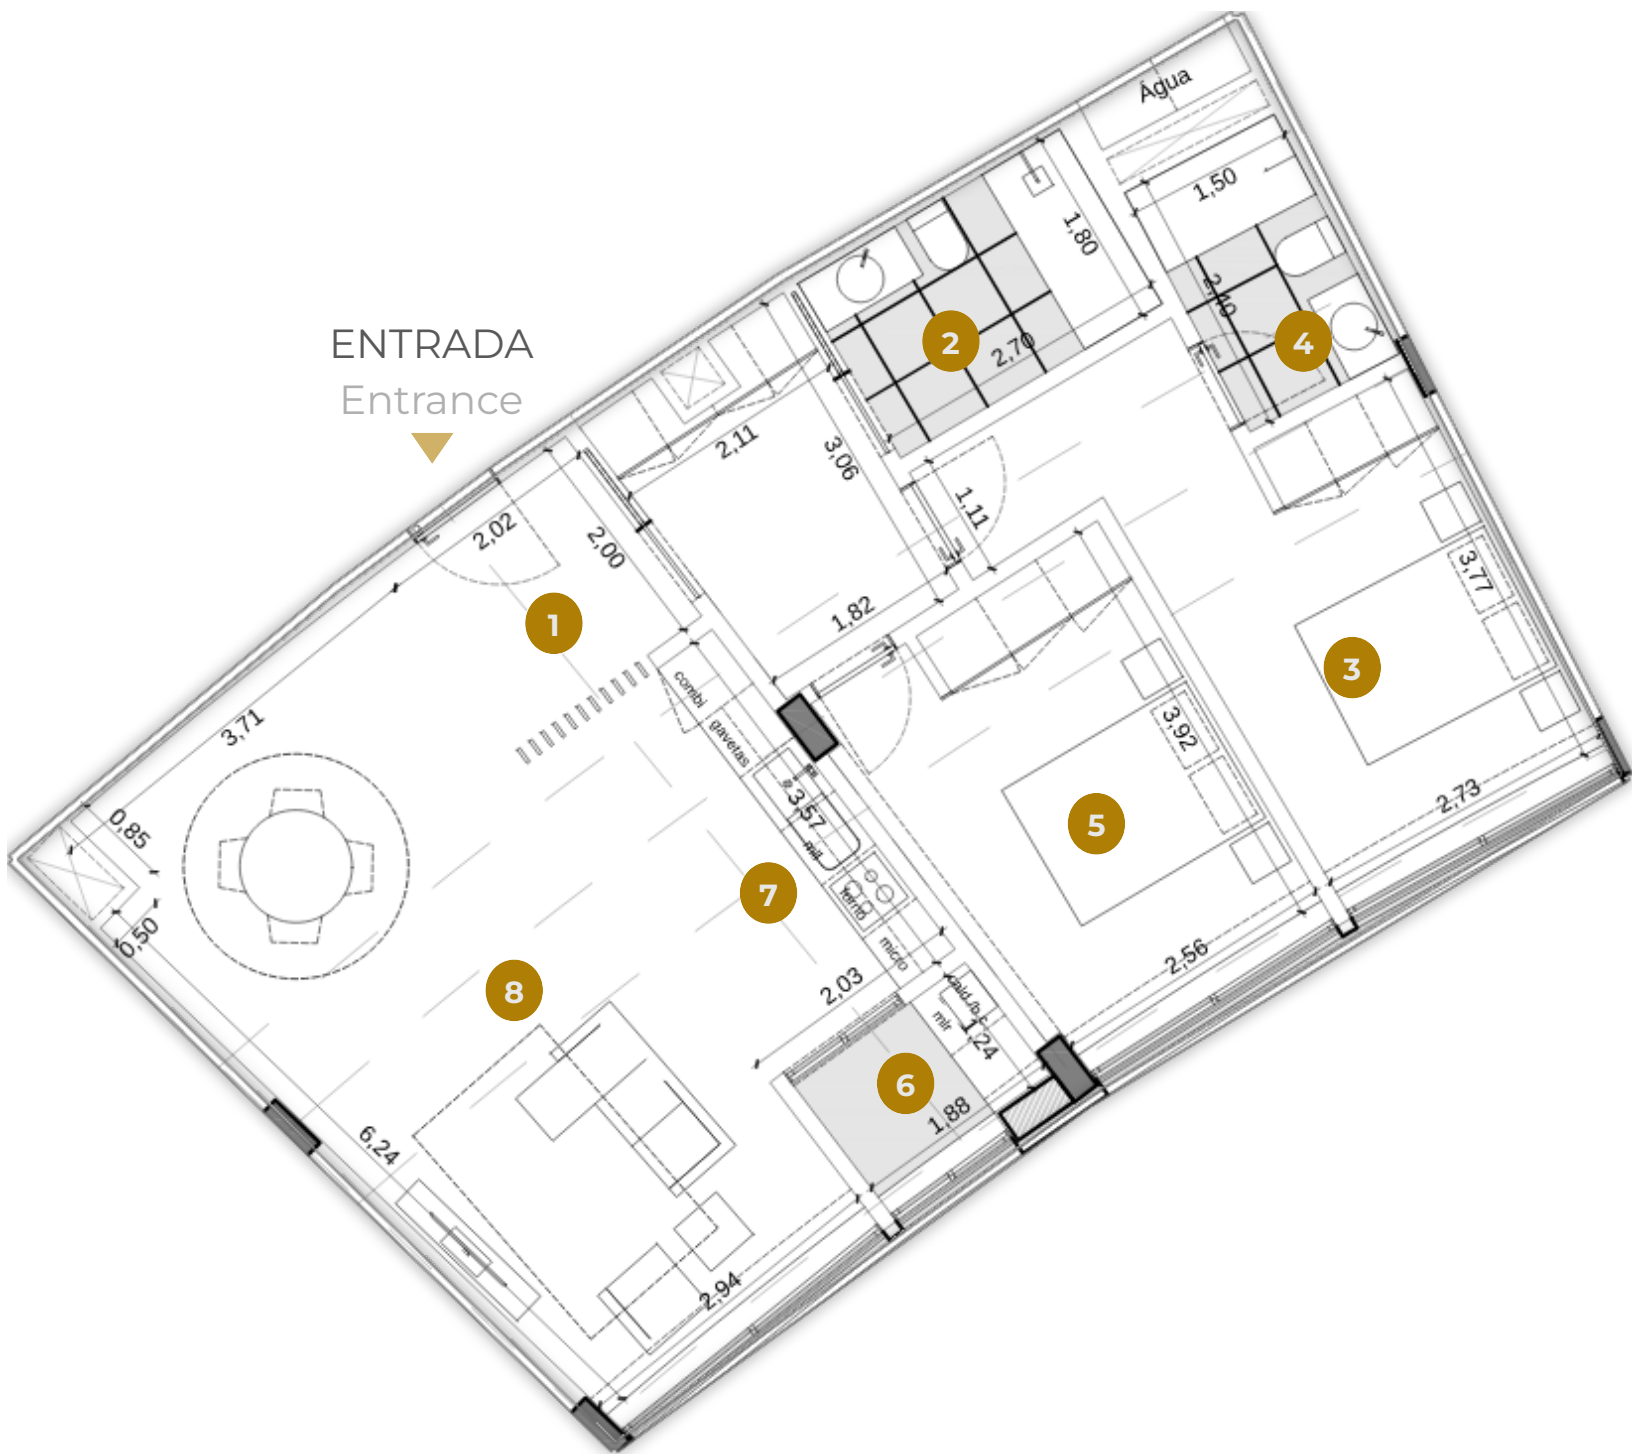

Aviso legal: O conteúdo da presente planta, todas as informações nela contidas, as suas características técnicas, e as suas demais especificidades, poderão estar sujeitas, no decorrer dos trabalhos de construção, a eventuais ajustes e/ou alterações unilaterais por nós, com base em requisitos técnicos, construtivos ou legais, sendo o seu carácter meramente indicativo e exemplificativo, e não estando os móveis representados incluídos, sendo apenas uma referência e sugestão decorativa.

Disclaimer: The content of the present blueprint, all the information contained herein, its technical characteristics, and its other specific features, may be subject, in the course of the construction works, to possible unilateral adjustments and/or alterations by us, based on technical, constructive or legal requirements, and its character is merely indicative and exemplary, and the furniture represented is not included, being only a reference and decorative suggestion.

